


SIDE ELEVATION

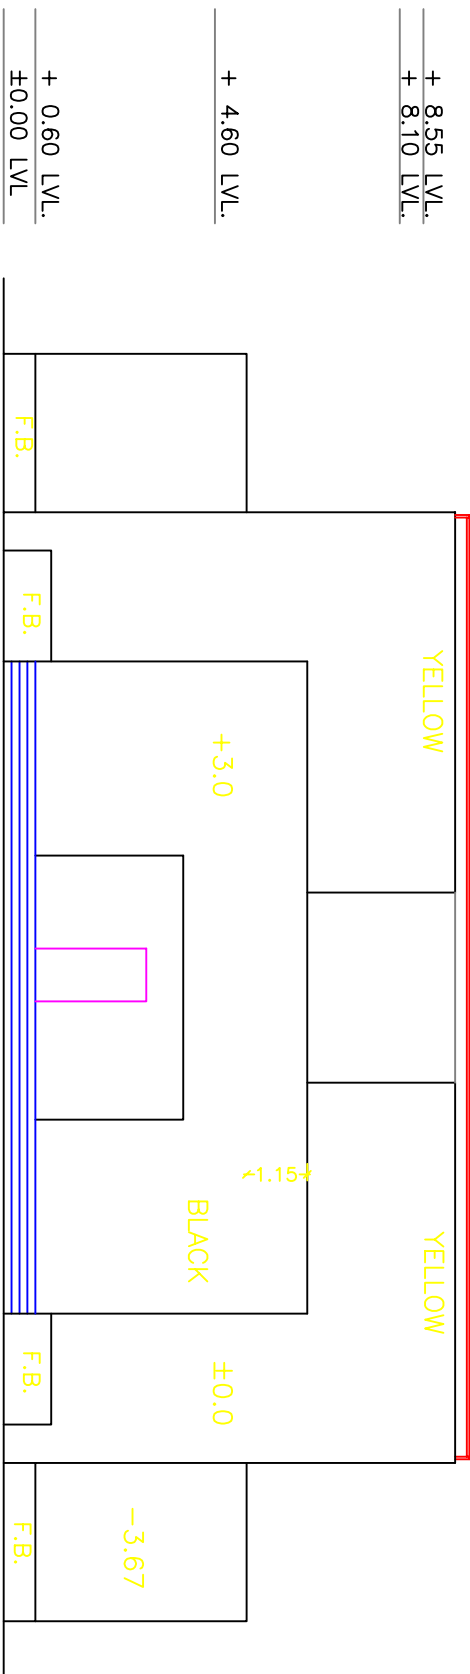

FRONT SIDE ELEVATION

NOTE : - REFER DETAILS DRG.

**CLUB HOUSE  
WORKING ELEVATION**

PROPOSED 'SUVOJIT GARDEN' IN S. NO.702,  
AT PAMPING STATION, GANGAPUR ROAD,  
TAL./DIST. MASHIK.  
FOR,

SUVOJIT BUILDTTECH PVT. LTD.

ANANT K. RAJEGAONKAR B.E. (GWL) AMLE,  
REG. NO. 077745/8

**ANANT  
TECHNOCRATS  
PVT. LTD.**

PROJECT PLANNERS (CONCEPT TO COMPLETION)  
ADMIN OFFICE--GROWN COMMERCIAL COMPLEX,  
OPP.NEW N.M.C. BUILDING RAJIV GANDHI BHAVAN,  
SHARANPUR ROAD, NASIK 422 002  
PH.:- (0253) 2572853, 2570435

SCALE:- 1:100 DRG. NO.:-  
DATE:- 25/5/2004 DRAWN BY:- Ratan Aher